


As suppliers of building and civil engineering products Parchem Construction Supplies Pty Ltd do not offer a design service. Information in this drawing is a suggestion only and must not be used for construction except as a signed off drawing by the specifier or contractor

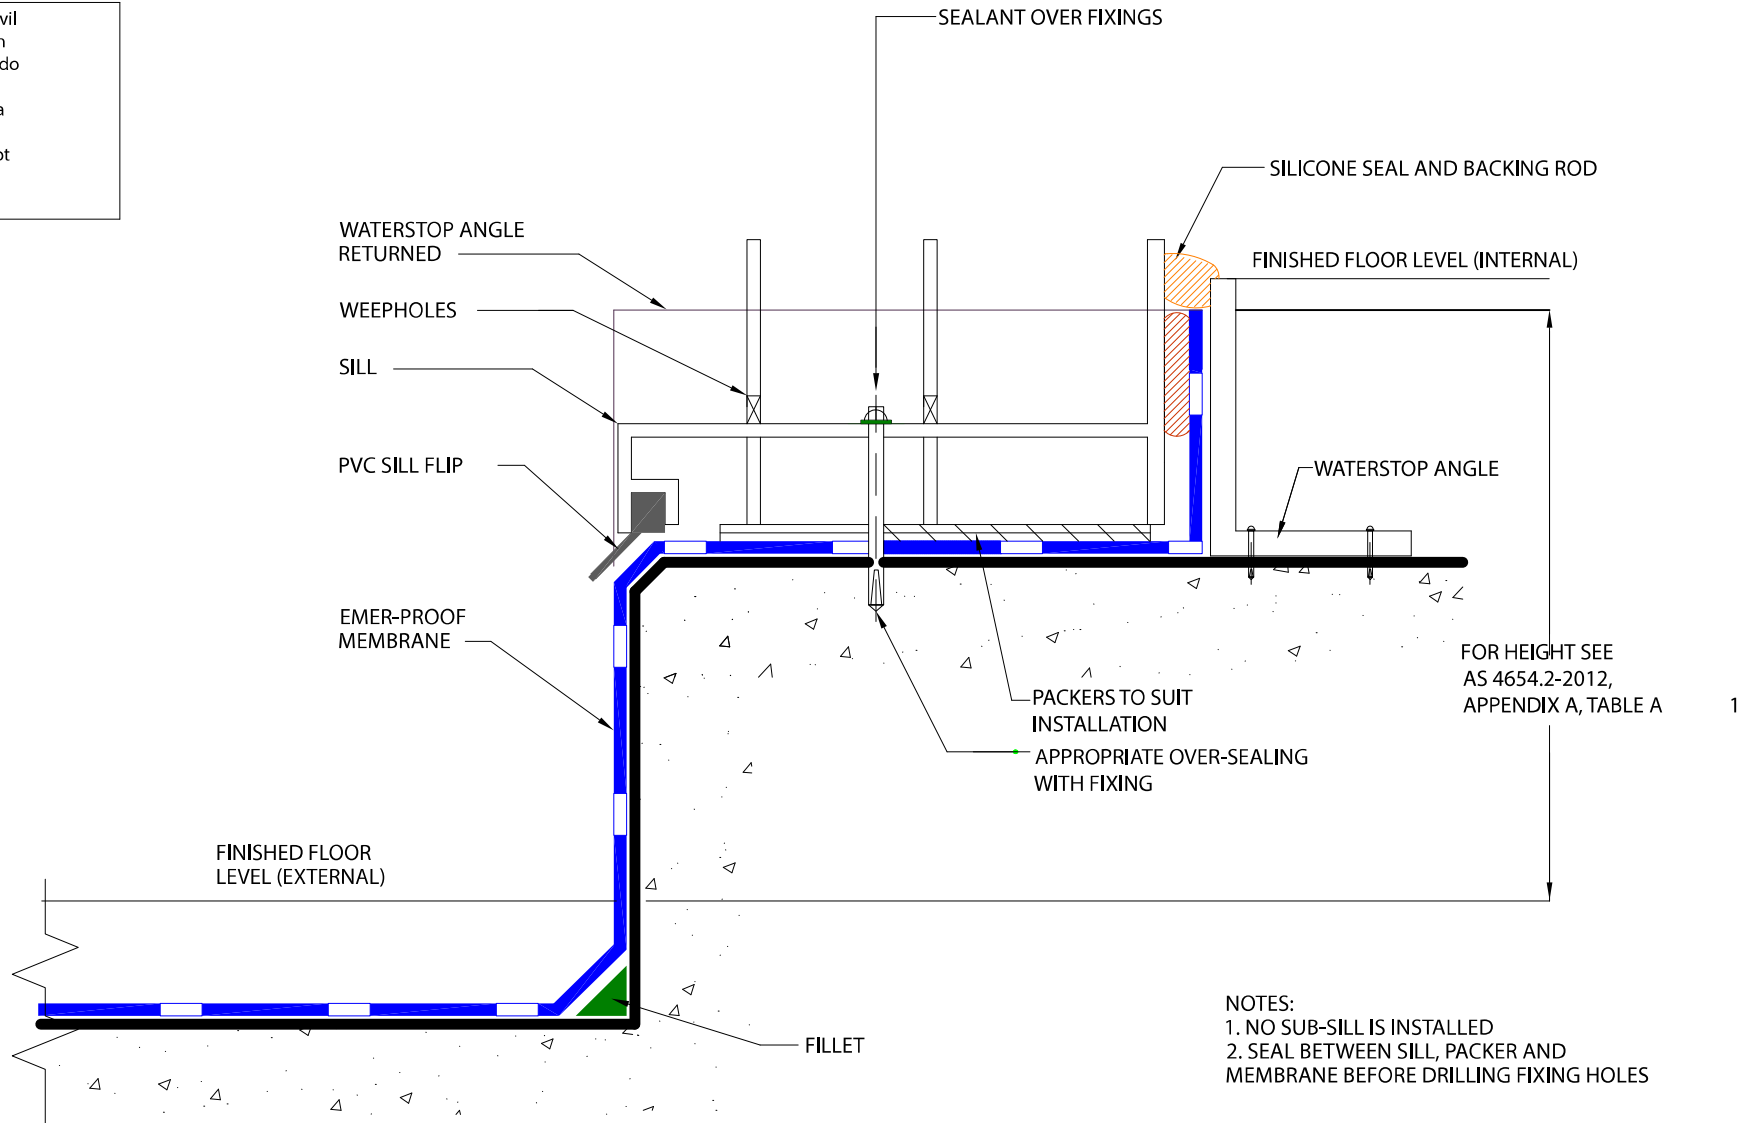

NOTE: FOR FALLS, SEE AS 4654.2 - 2012, CLAUSE 2.5.2

**MEMBRANE TERMINATION AT EXTERNAL OPENING DOORS**  
**(b) (ii) NO SUB-SILL**

SCALE:- NTS  
 DRAWN BY:- MN  
 DATE:- 1/3/13  
 LATEST AMENDMENT:- PJ  
 DATE:- 12/08/19

ISSUE NUMBER 3



PARCHEM CONSTRUCTION SUPPLIES  
 7 LUCCA ROAD, WYONG  
 NSW 2259  
 www.emer.com.au  
 1300 283 668