


As suppliers of building and civil engineering products Parchem Construction Supplies Pty Ltd do not offer a design service. Information in this drawing is a suggestion only and must not be used for construction except as a signed off drawing by the specifier or contractor

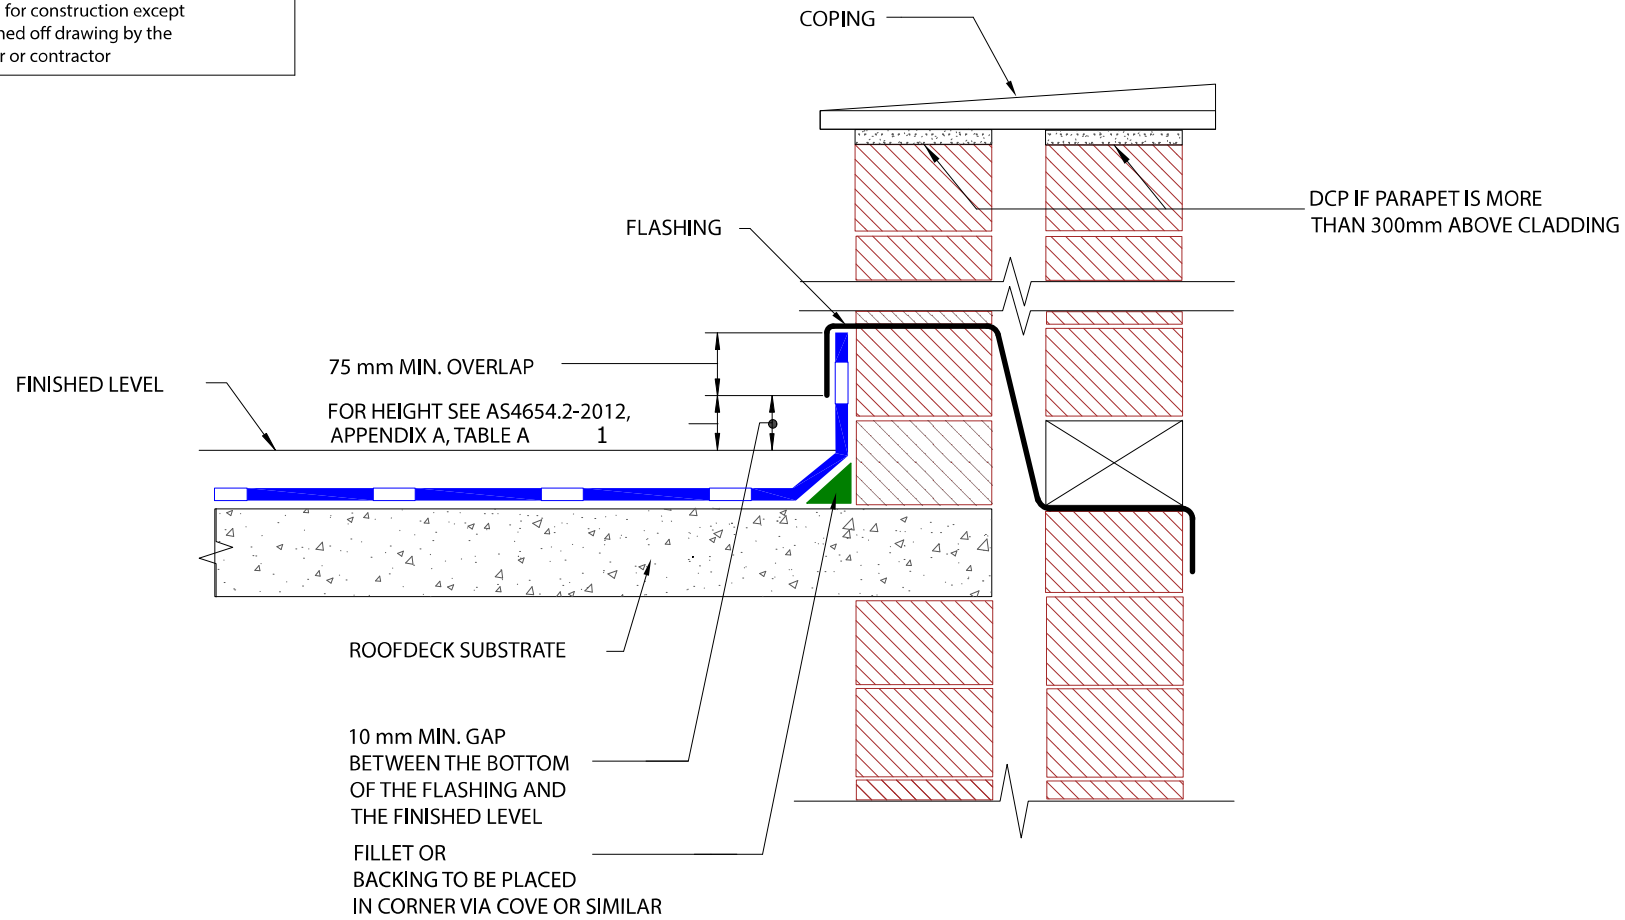

NOTE: FOR FALLS, SEE AS4654.2-2012, CLAUSE 2.5.2

CAVITY WALL DETAIL

MEMBRANE TERMINATION AT A CAVITY PARAPET

SCALE:- NTS

DRAWN BY:- EC

DATE:- 8/7/10

LATEST AMENDMENT:- PJ

DATE:- 12/08/19

ISSUE NUMBER 3



PARCHEM CONSTRUCTION SUPPLIES
7 LUCCA ROAD, WYONG
NSW 2259
www.emer.com.au
1300 283 668