


As suppliers of building and civil engineering products Parchem Construction Supplies Pty Ltd do not offer a design service. Information in this drawing is a suggestion only and must not be used for construction except as a signed off drawing by the specifier or contractor

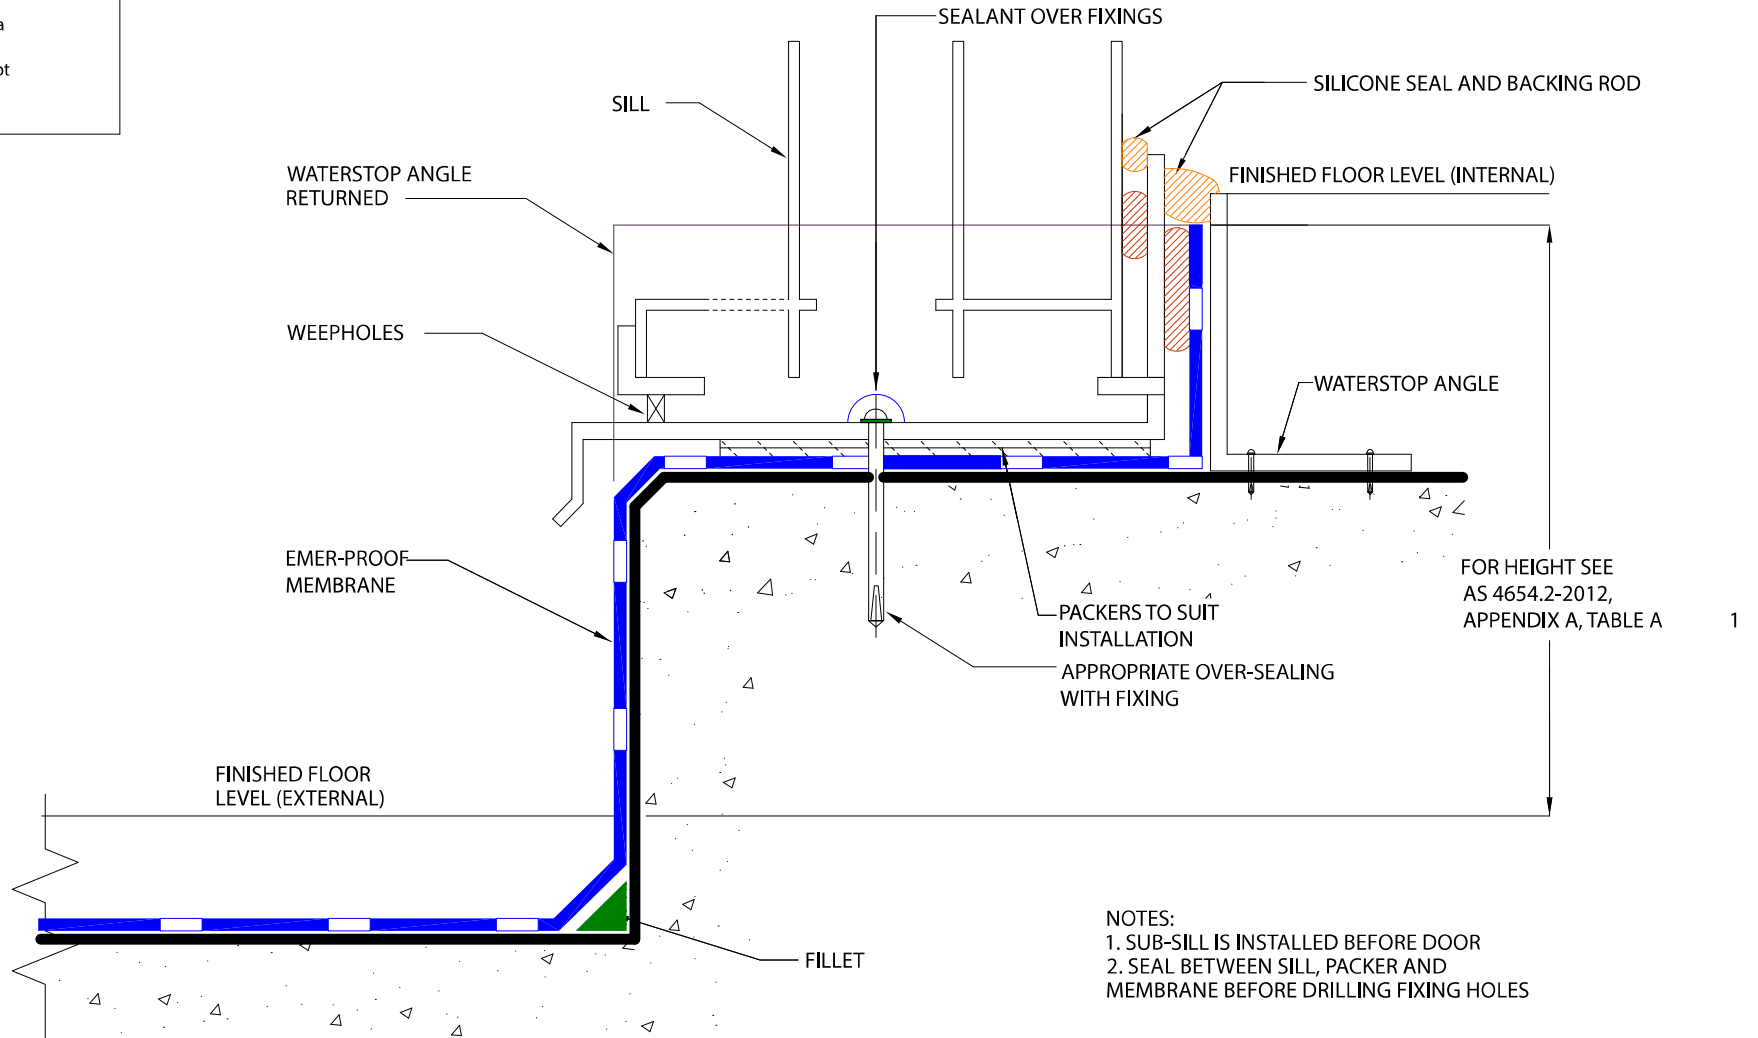

NOTES:
 1. SUB-SILL IS INSTALLED BEFORE DOOR
 2. SEAL BETWEEN SILL, PACKER AND MEMBRANE BEFORE DRILLING FIXING HOLES

NOTE: FOR FALLS, SEE AS 4654.2 - 2012, CLAUSE 2.5.2

MEMBRANE TERMINATION AT EXTERNAL OPENING DOORS
 (b) (ii) SILL WITH SUB-SILL

SCALE:- NTS
 DRAWN BY:- MN
 DATE:- 1/3/13
 LATEST AMENDMENT:- PJ
 DATE:- 12/08/19

ISSUE NUMBER 3



PARCHEM CONSTRUCTION SUPPLIES
 7 LUCCA ROAD, WYONG
 NSW 2259
 www.emer.com.au
 1300 283 668