


As suppliers of building and civil engineering products Parchem Construction Supplies Pty Ltd do not offer a design service. Information in this drawing is a suggestion only and must not be used for construction except as a signed off drawing by the specifier or contractor

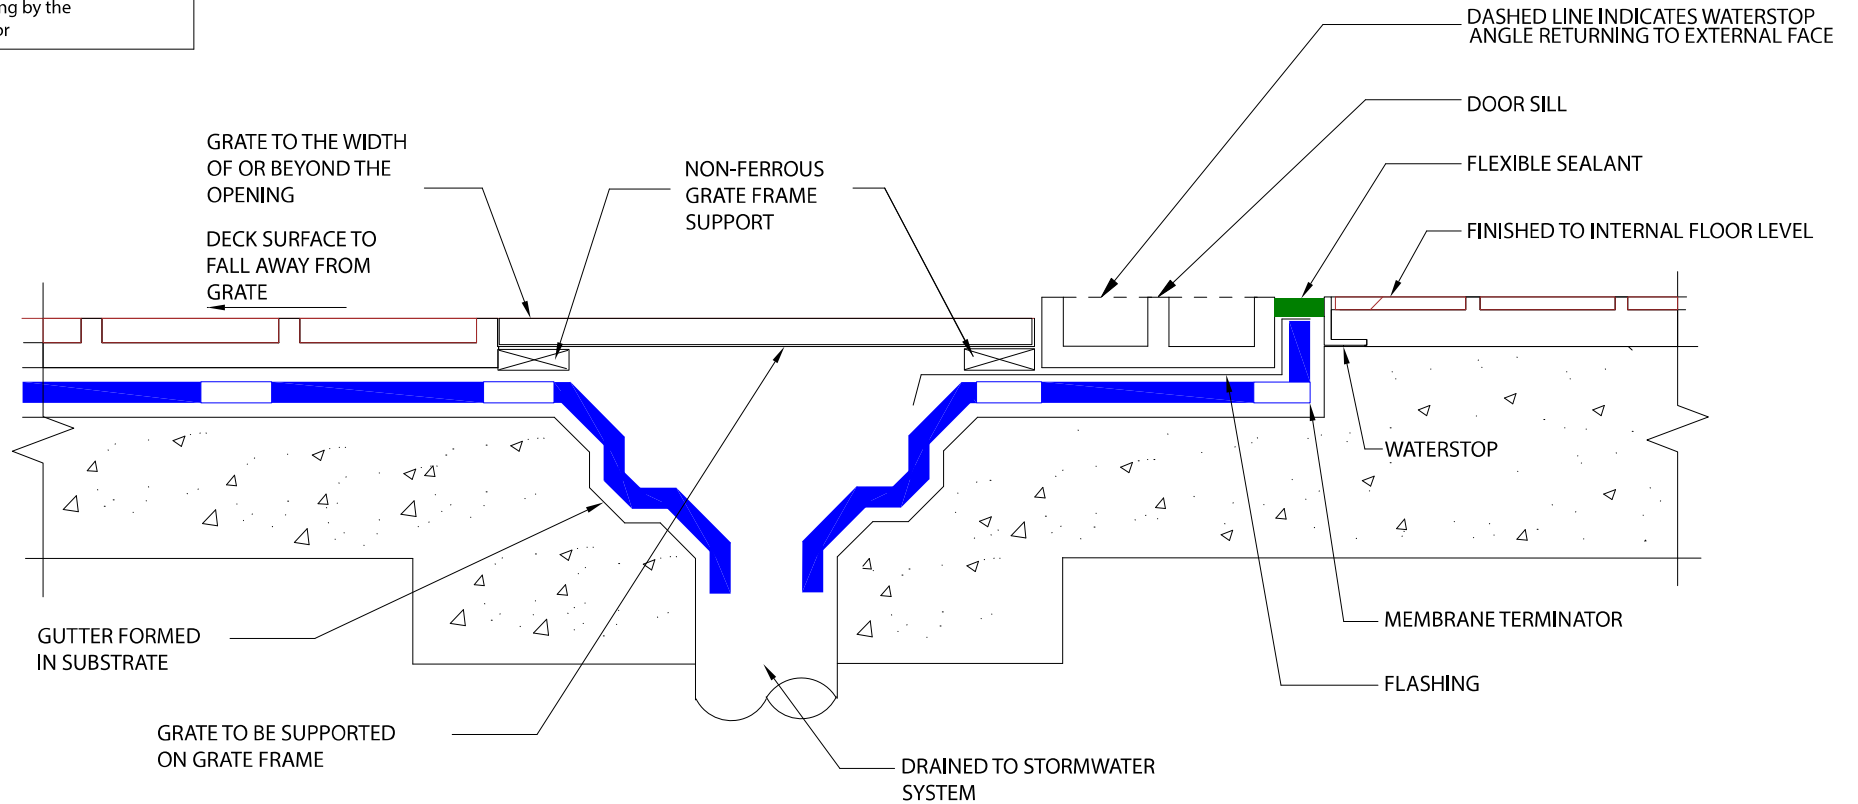

MEMBRANE TERMINATION AT WALL OPENINGS WHERE THE INTERNAL AND EXTERNAL FINISHED FLOOR LEVELS DO NOT ALLOW THE UPTURN (REQUIRED IN AS 4654.2 - 2012, APPENDIX A, TABLE A1)

SCALE:- NTS
 DRAWN BY:- EC
 DATE:- 8/7/10
 LATEST AMENDMENT:- PJ
 DATE:- 12/08/19

ISSUE NUMBER 4



PARCHEM CONSTRUCTION SUPPLIES
 7 LUCCA ROAD, WYONG
 NSW 2259
www.emer.com.au
 1300 283 668