


As suppliers of building and civil engineering products Parchem Construction Supplies Pty Ltd do not offer a design service. Information in this drawing is a suggestion only and must not be used for construction except as a signed off drawing by the specifier or contractor

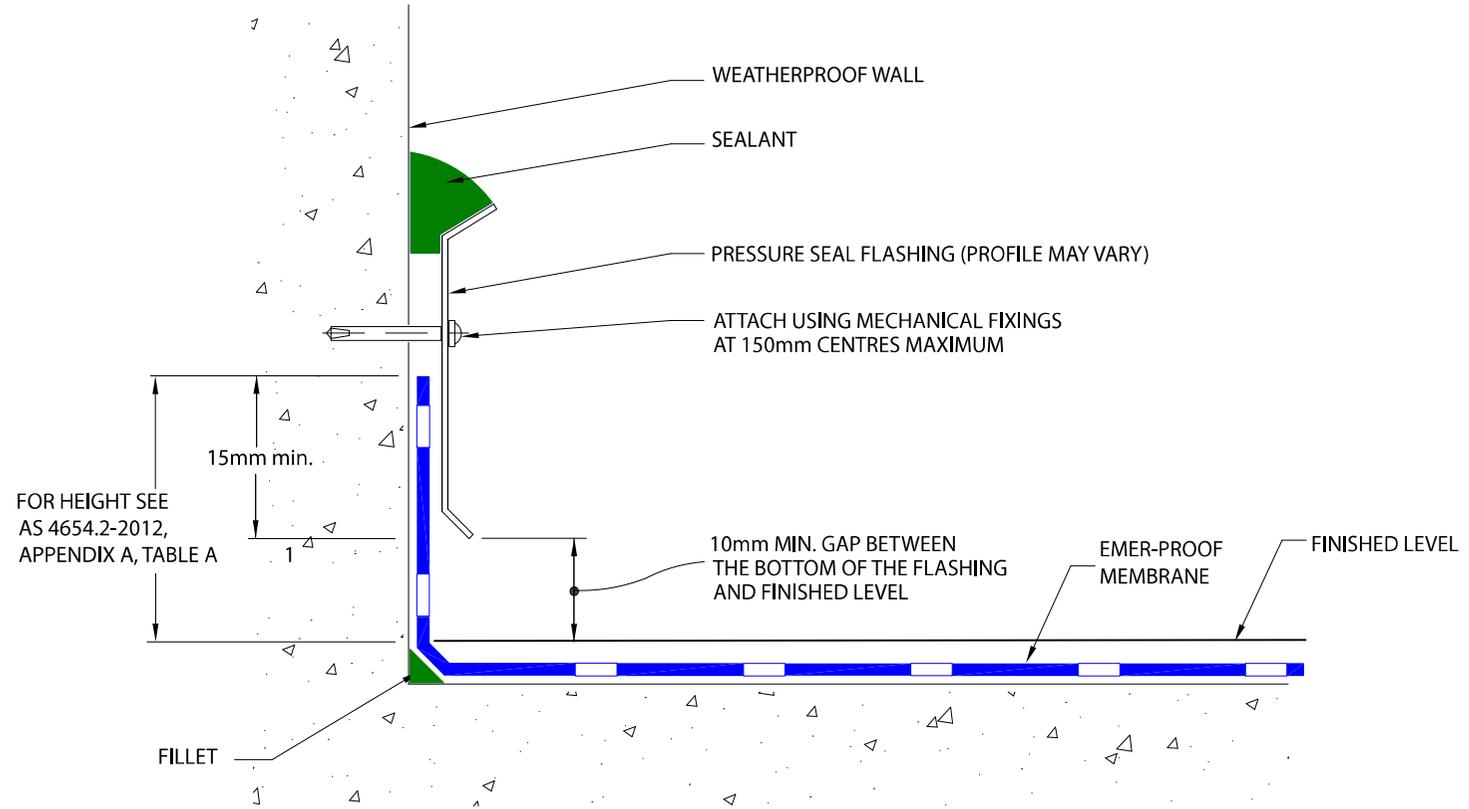

NOTE: FOR FALLS, SEE AS 4654.2 - 2012, CLAUSE 2.5.2

VERTICAL UPWARD TERMINATION - PRESSURE SEAL DETAIL

SCALE:- NTS

DRAWN BY:- EC

DATE:- 8/7/10

LATEST AMENDMENT:- PJ

DATE:- 12/08/19

ISSUE NUMBER 4



PARCHEM CONSTRUCTION SUPPLIES  
7 LUCCA ROAD, WYONG  
NSW 2259  
[www.emer.com.au](http://www.emer.com.au)  
1300 283 668