


As suppliers of building and civil engineering products Parchem Construction Supplies Pty Ltd do not offer a design service. Information in this drawing is a suggestion only and must not be used for construction except as a signed off drawing by the specifier or contractor

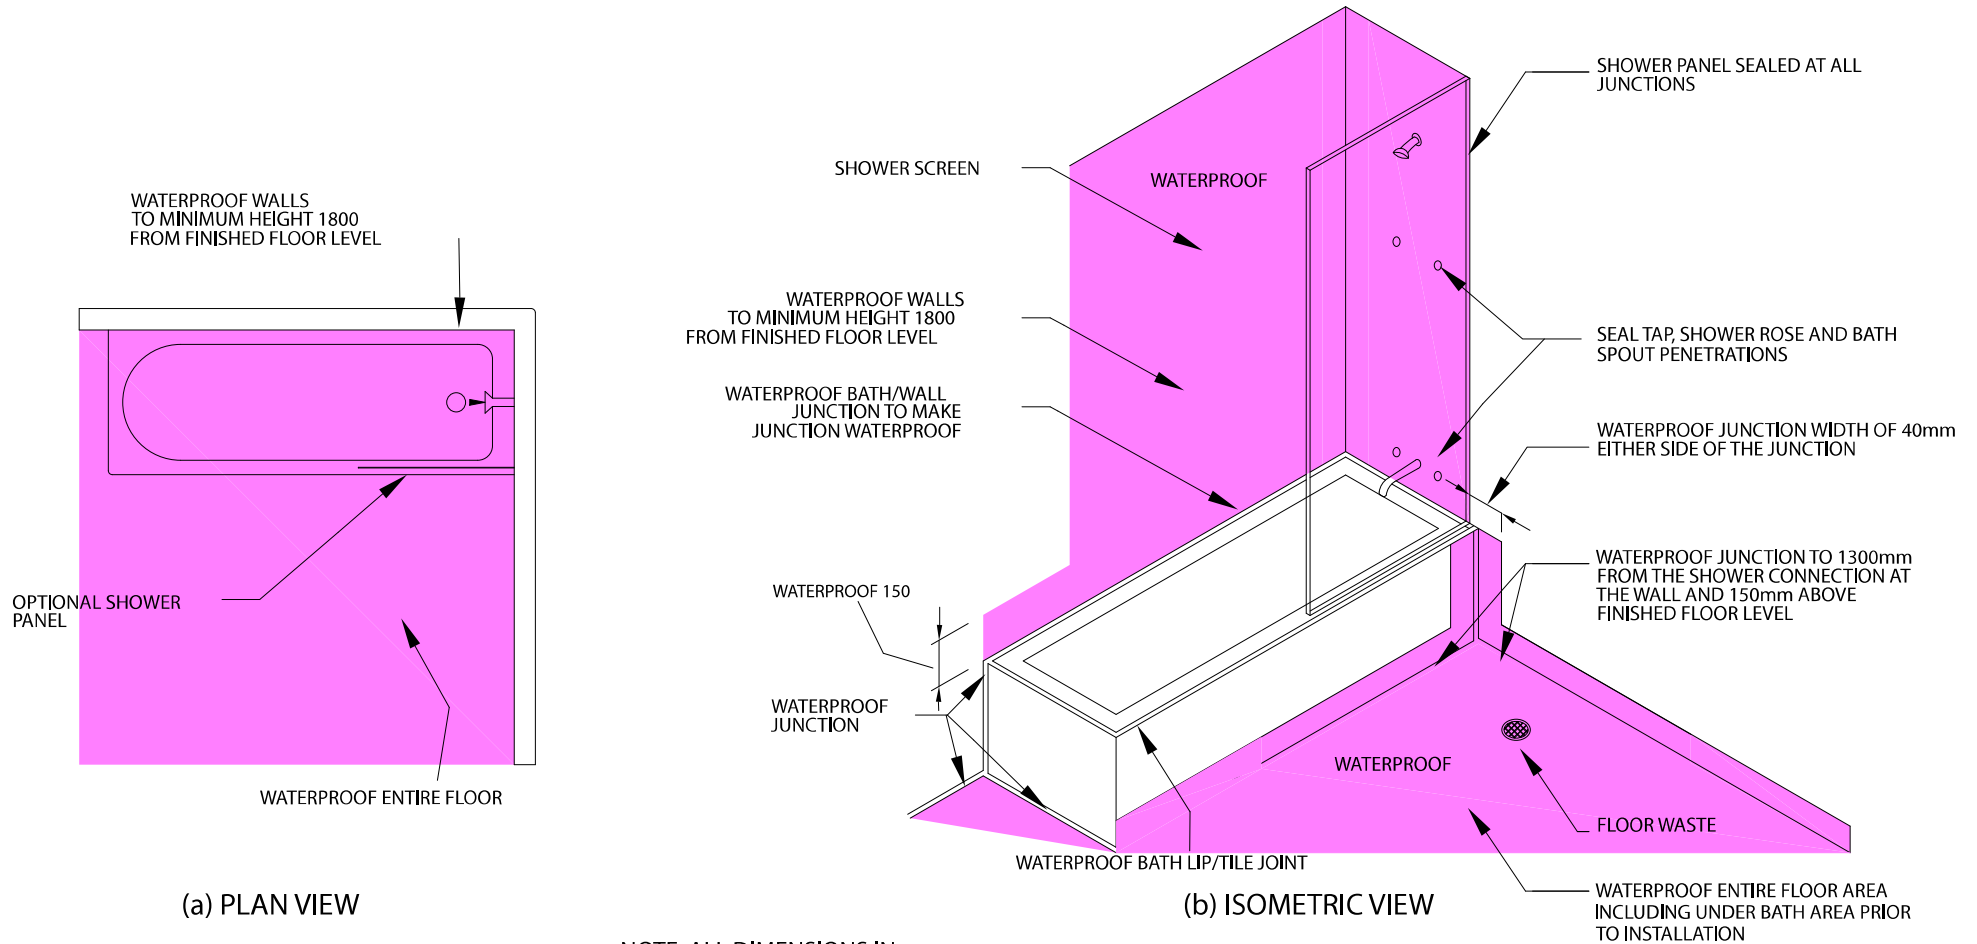

NOTE: ALL DIMENSIONS IN mm

EXTENT OF TREATMENT OF WET AREAS - EXCEEDS AS3740
(CEMENT & COMPRESSED FC SHEET FLOOR)

SCALE:- NTS

DRAWN BY:- MN

DATE:- 16-7-13

LATEST AMENDMENT:- PJ

DATE:- 13/8/2019

ISSUE NUMBER 2



PARCHEM CONSTRUCTION SUPPLIES
7 LUCCA ROAD, WYONG
NSW 2259
www.emer.com.au
1300 283 668