


As suppliers of building and civil engineering products Parchem Construction Supplies Pty Ltd do not offer a design service. Information in this drawing is a suggestion only and must not be used for construction except as a signed off drawing by the specifier or contractor

C This drawing is the copyright of Parchem Construction Supplies and must not be reproduced in any part without prior written permission

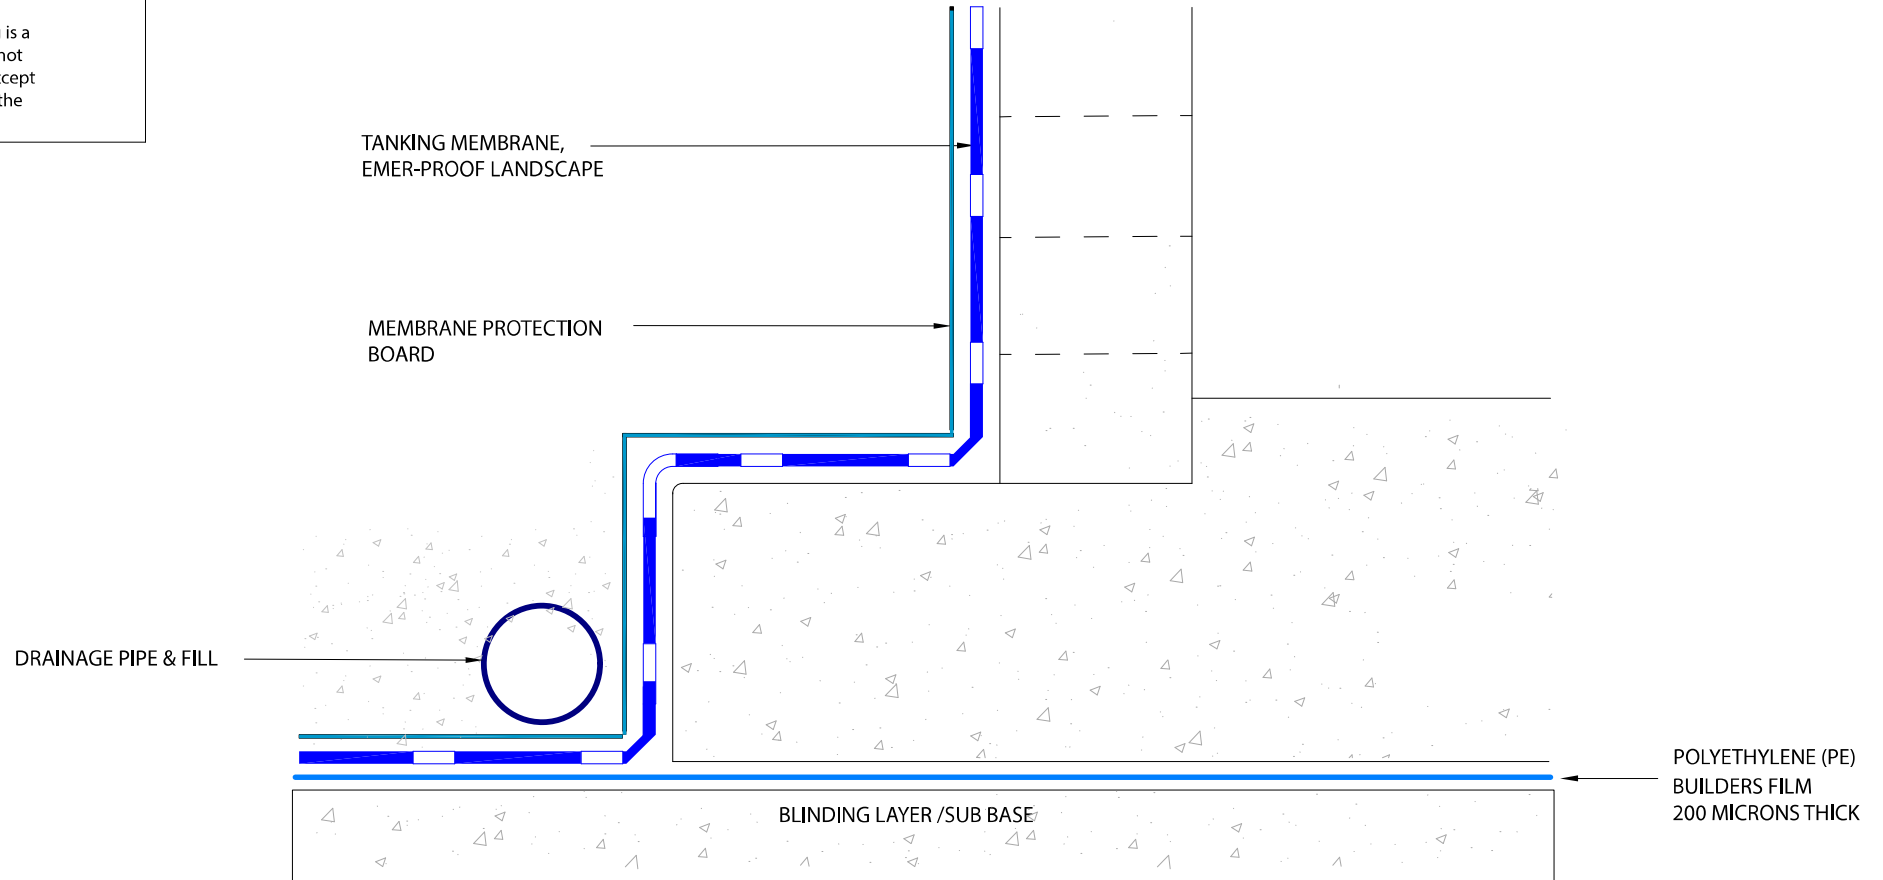

BELOW GROUND TANKING - TYPICAL FOUNDATION DETAIL

SCALE:- NTS
 DRAWN BY:- PJ
 DATE:- 13/08/2019
 LATEST AMENDMENT:-
 DATE:-

ISSUE NUMBER 1



PARCHEM CONSTRUCTION SUPPLIES
 7 LUCCA ROAD, WYONG
 NSW 2259
www.emer.com.au
 1300 283 668