


As suppliers of building and civil engineering products Parchem Construction Supplies Pty Ltd do not offer a design service. Information in this drawing is a suggestion only and must not be used for construction except as a signed off drawing by the specifier or contractor

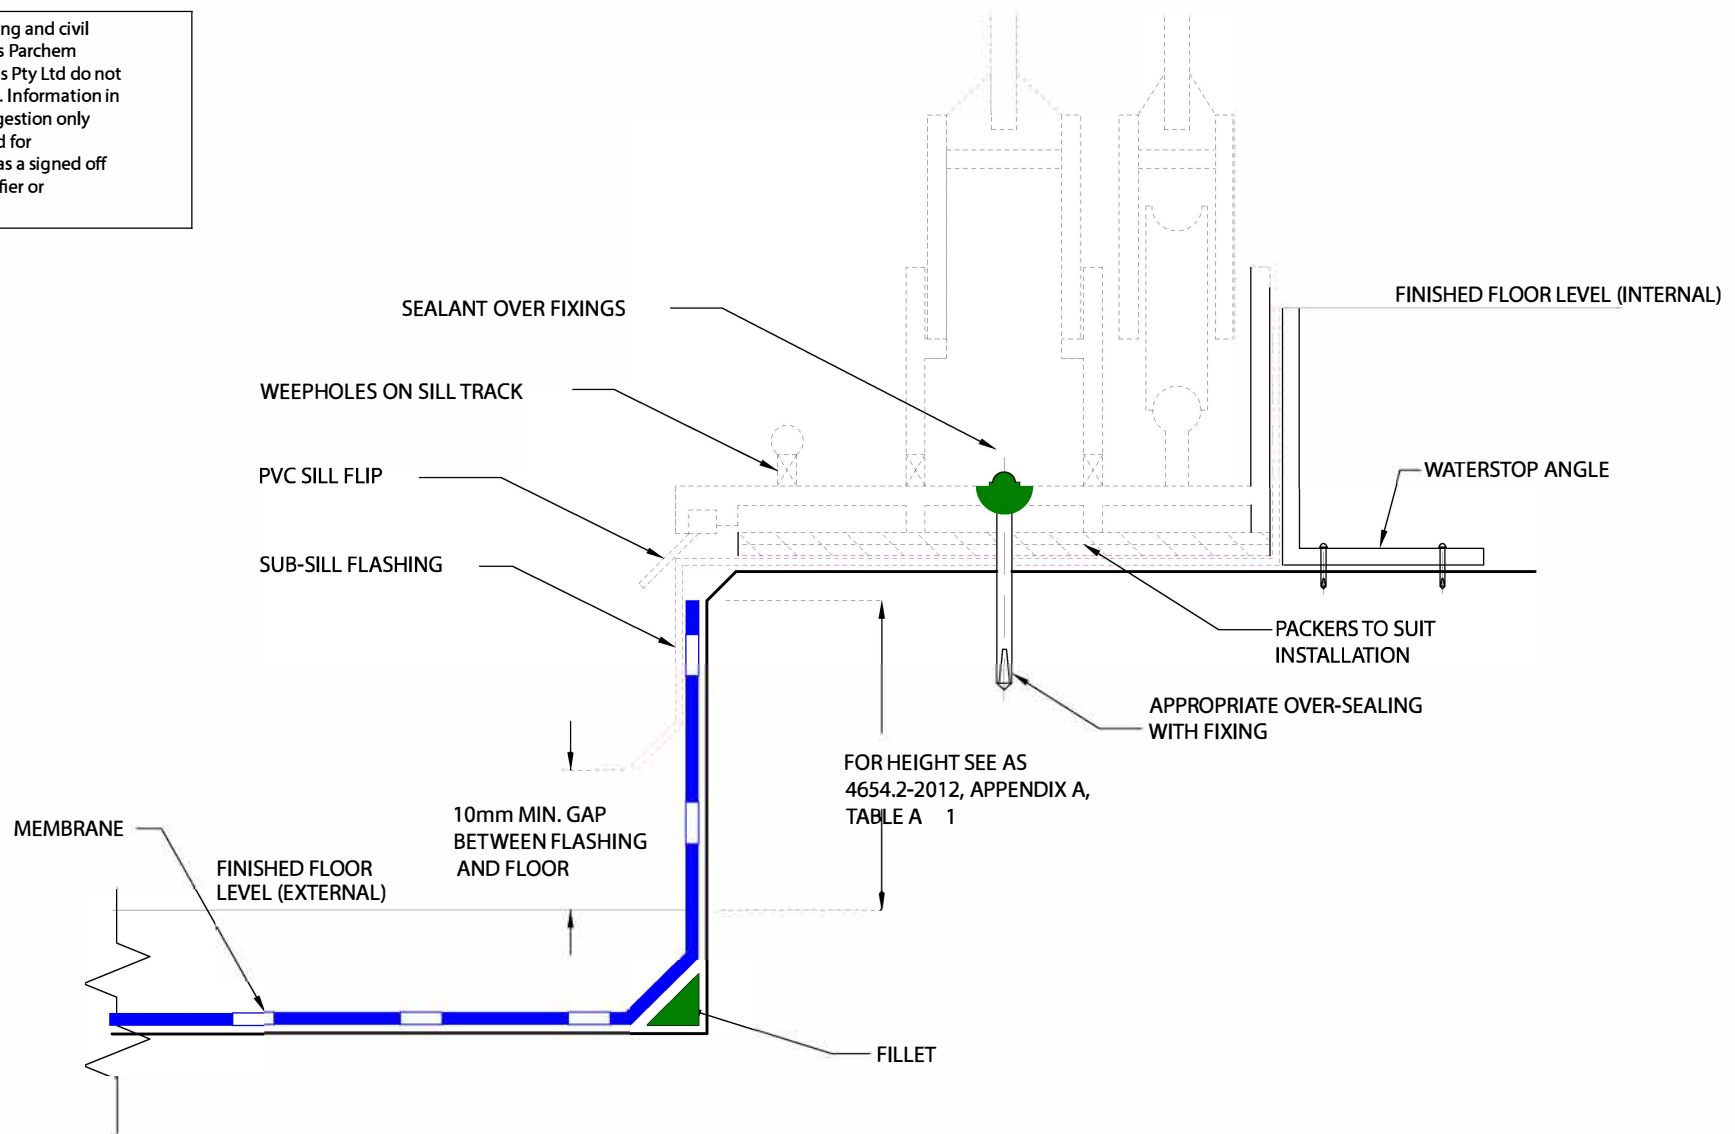

NOTE: FOR FALLS, SEE AS 4654.2 - 2012, CLAUSE 2.5.2

MEMBRANE TERMINATION AT EXTERNAL OPENING DOORS  
(b) (i) OPENING HIGHER THAN SILL UPWARD TERMINATION

SCALE:- NTS

DRAWN BY:- MN

DATE:- 1/3/13

LATEST AMENDMENT:- PJ

DATE:- 23/10/19

TSD/W-ISD23

ISSUE NUMBER 2



DuluxGroup  
1856 Dandenong Road, Clayton  
VIC 3168  
[www.emer.com.au](http://www.emer.com.au)  
1300 283 668  
Emer is a registered trade mark of Parchem Construction Supplies Pty Ltd.