


As suppliers of building and civil engineering products Parchem Construction Supplies Pty Ltd do not offer a design service. Information in this drawing is a suggestion only and must not be used for construction except as a signed off drawing by the specifier or contractor

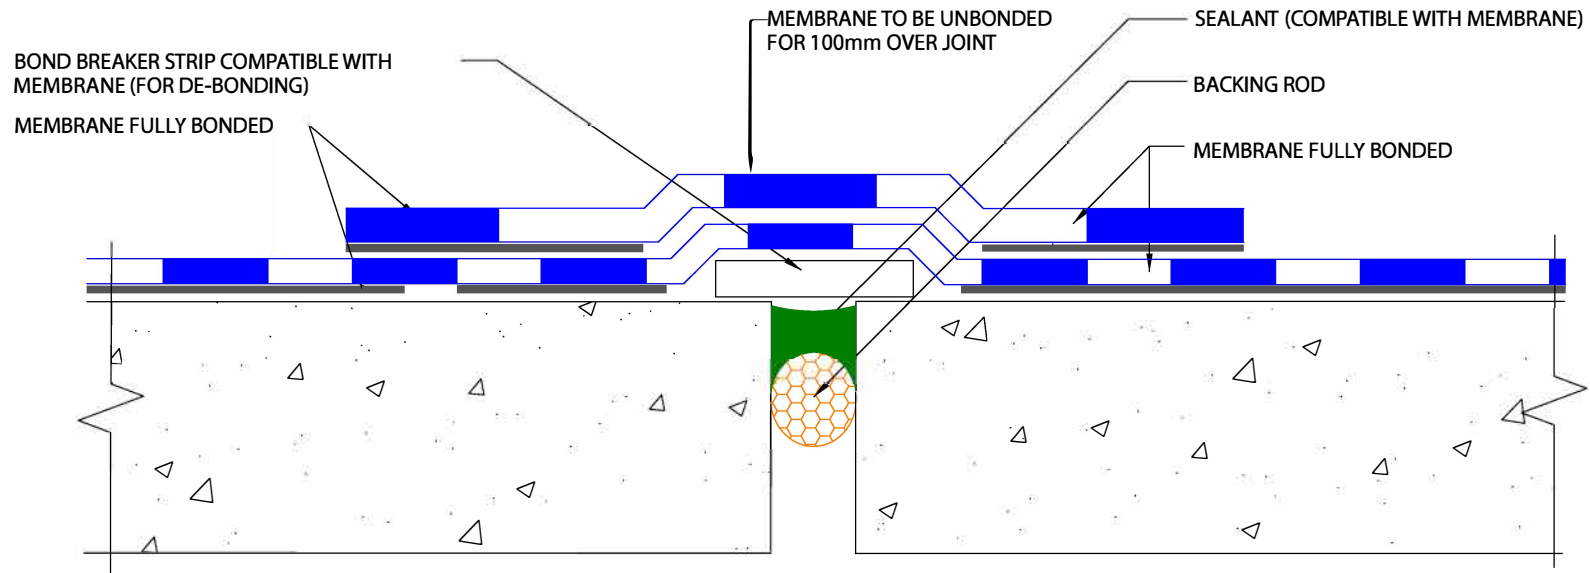

NOTE: FOR FALLS, SEE AS 4654.2 - 2012, CLAUSE 2.5.2

TYPICAL CONTINUOUS MOVEMENT JOINT

SCALE:- NTS

DRAWN BY:- EC
DATE:- 8/7/10

LATEST AMENDMENT:- PJ
DATE:- 23/10/19

TSD/W-ISD15

ISSUE NUMBER 3



DuluxGroup
1856 Dandenong Road, Clayton VIC
3168

www.emer.com.au
1300 283 668
Emer is a registered trade mark of
Parchem Construction Supplies Pty
Ltd.